


# CAMBELL DRAIN SANDWICH SOUTH

No of Stake  
Depth of Cut  
Bottom Line

June of 29 3

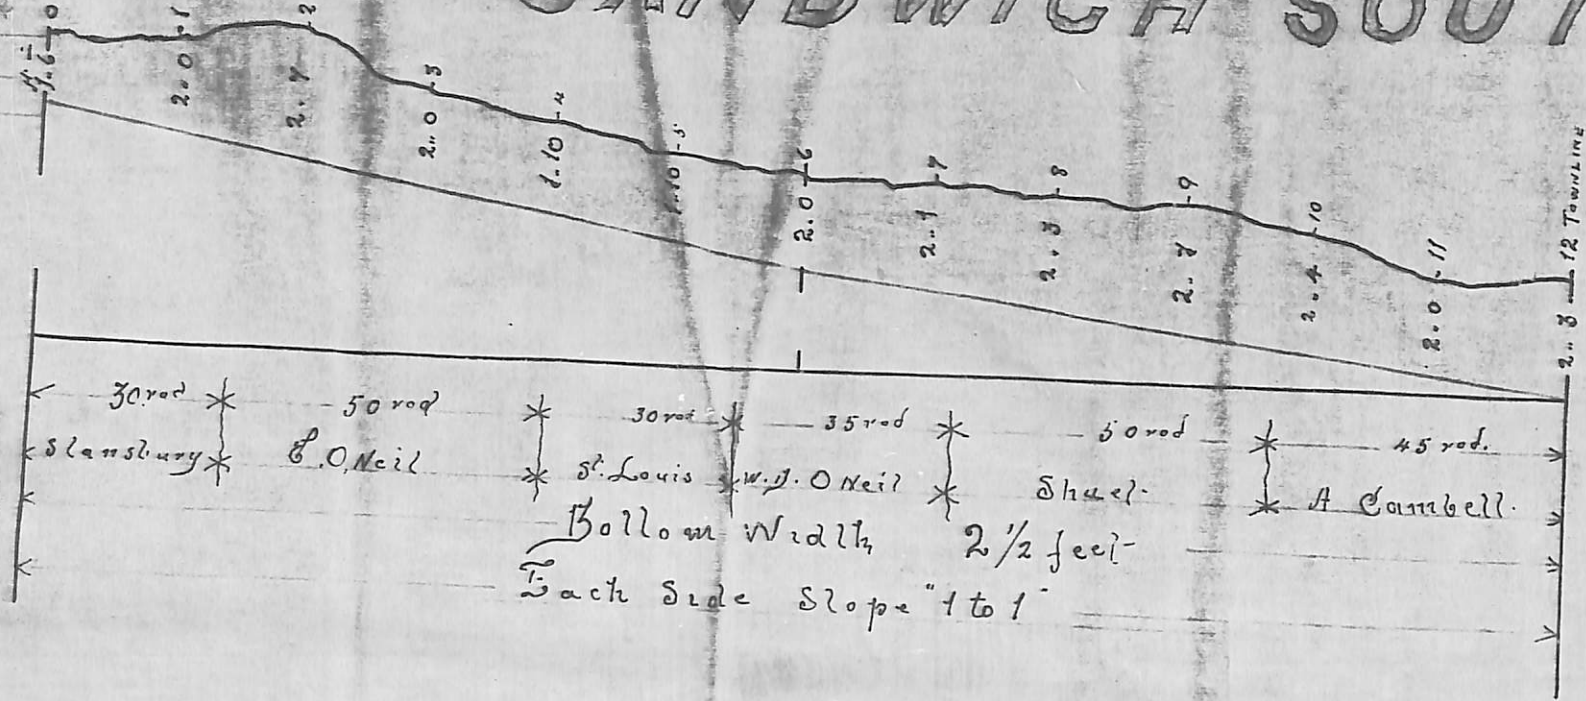

P. All

Section  
Owner  
Bottom Width  
Side Slopes

30 rod \* 50 rod \* 30 rod \* 35 rod \* 50 rod \* 45 rod \*  
 Slansbury \* C. O. Neil \* St. Louis \* W. J. O'Neil \* Shuel \* A. Cambell.  
 Bottom Width 2 1/2 feet  
 Back Side Slope "1 to 1"



Windsor  
Nov 13<sup>th</sup> 1895

A. J. Halford  
Township Engineer

# Requisition for Examination by Engineer.

To John Moynahan  
Clerk of the Township of Sandwich South,  
Township of Sandwich South, Oct. 15<sup>th</sup>, 1895

Sir,  
I am within the meaning of "The Ditches and Watercourses Act, 1894," the owner of lot number two in the 8<sup>th</sup> Concession of the Township of Sandwich South, and as such I require to construct a ditch under the provisions of the said Act, for the draining of my said land, and the following lands and roads will be affected:

<u>S 1/2 Pt. of Lot 2</u>	in the <u>8<sup>th</sup> Con.</u>	owned by <u>Andrew Campbell</u>
<u>W 1/2 Pt. 1 + S 1/2 Pt. 2</u>	" " 8 " "	" " <u>W D Neil</u>
<u>W 1/2 of Lot 1</u>	" " 8 " "	" " <u>Robert Shiel</u>
<u>S 1/2 of Lot 2</u>	" " 8 " "	" " <u>John St. Louis</u>
<u>W 1/2 of Lot 2</u>	" " 8 " "	" " <u>Chas. Manberry</u>

and the said owners having met and failed to agree in regard to the same, I request that the engineer appointed by the municipality for the purposes of the said Act, be asked to appoint a time and place in the locality of the proposed ditch, at which he will attend and examine the premises, hear any evidence of the parties and their witnesses, and make his award under the provisions of the said Act.

*[Handwritten signature]*