

351

PLAN


OF A PART OF LOT 16 IN THE 12TH CONCESSION

TOWNSHIP OF SANDWICH SOUTH

SHewing LOCATION OF THE OLD CHANNEL OF

PIKE CREEK AND PRESENT DRAIN.

Scale 100 Feet = 1 Inch.

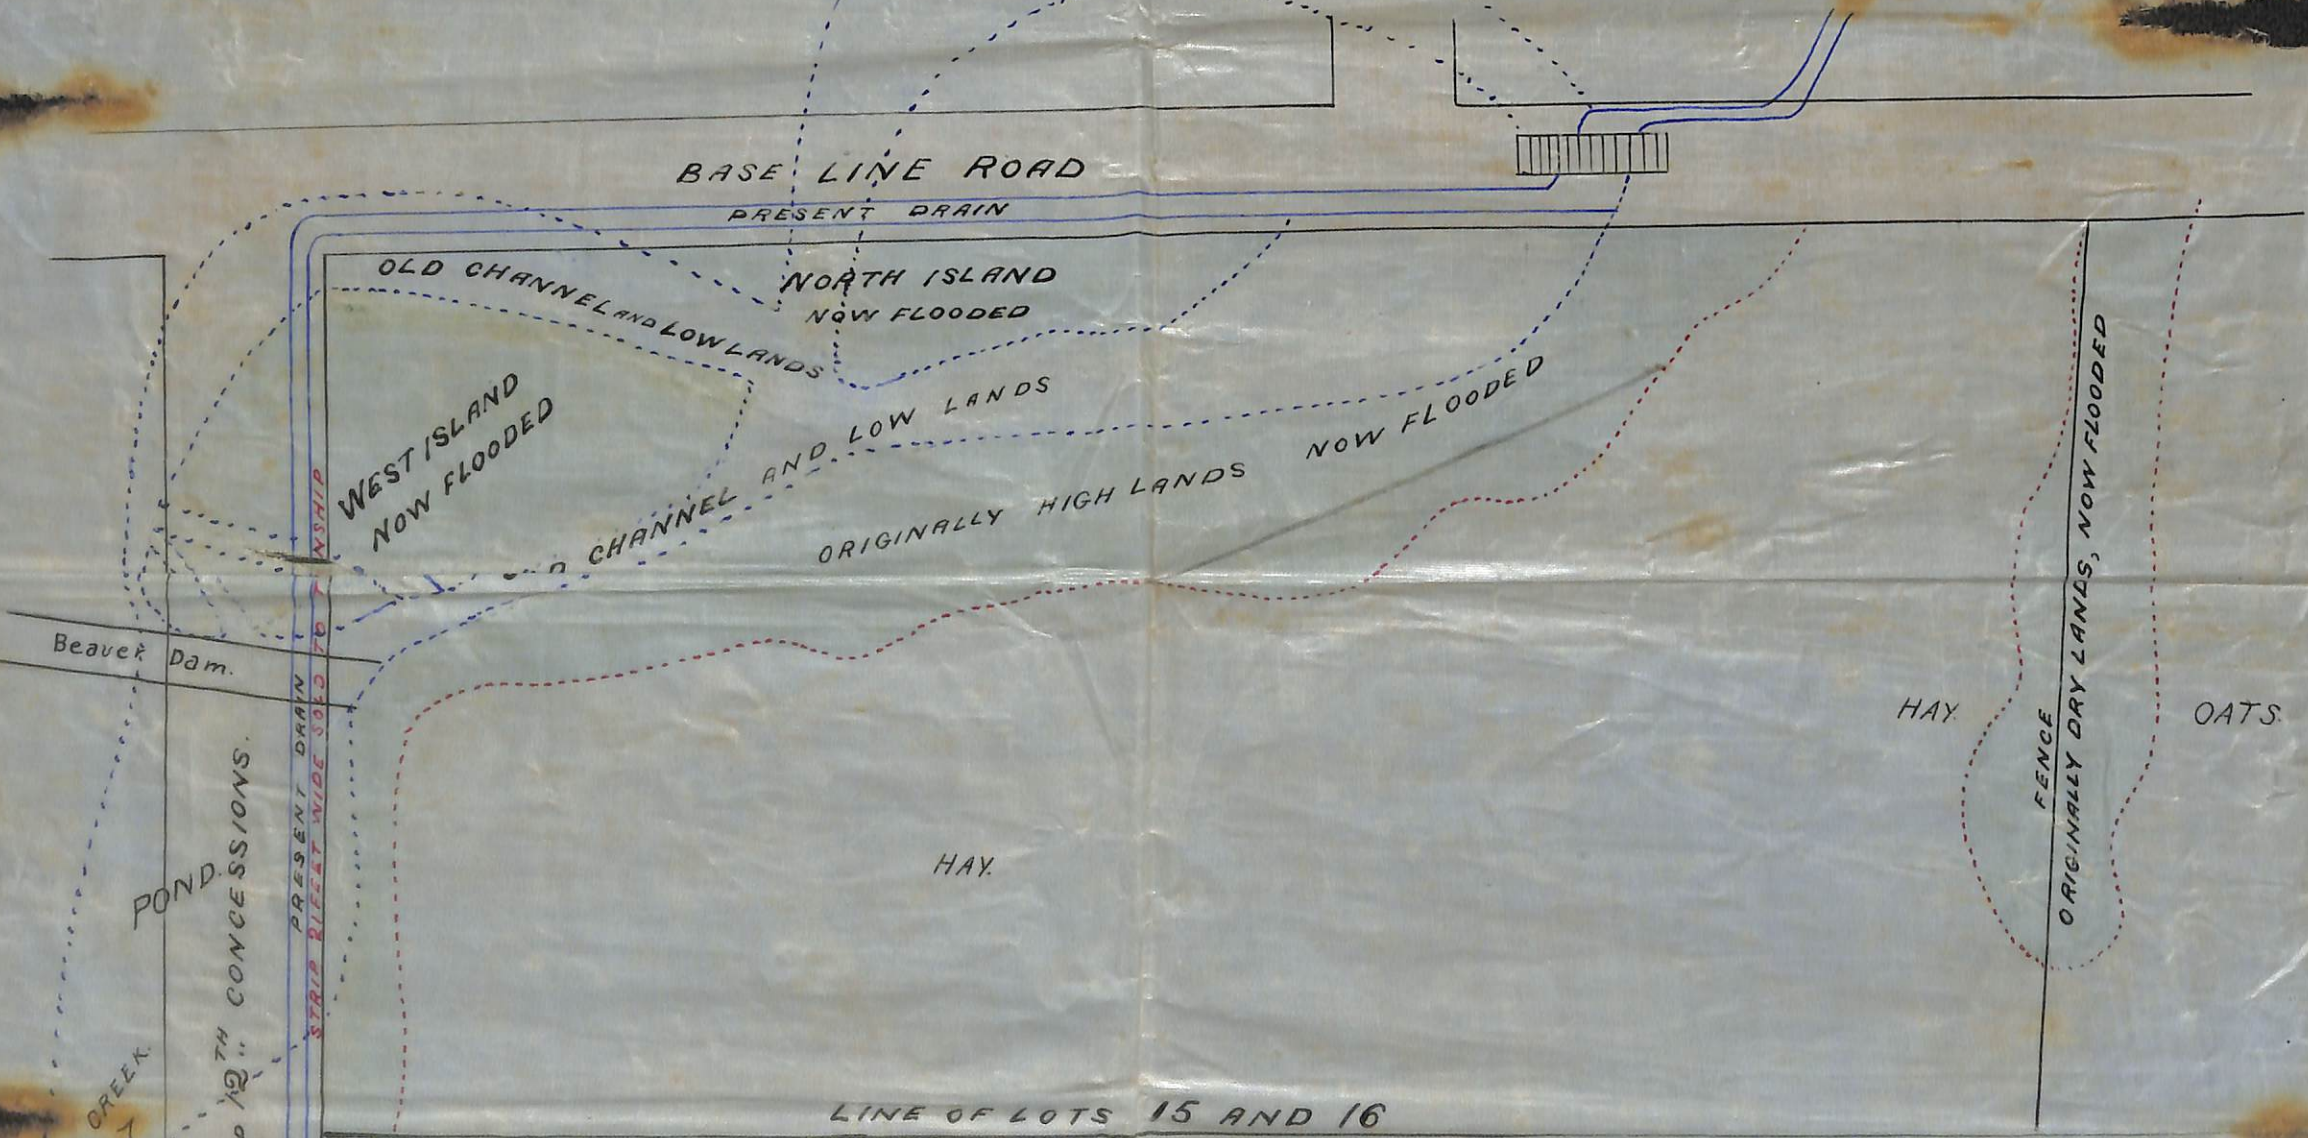

DUNN.

Blue. What was always wet land before there was any drain.

Green. What was always dry land before there was any drain.

ROAD BETWEEN 11TH AND 12TH CONCESSIONS.

POND.

PIKE CREEK

Beaver Dam.

BASE LINE ROAD

PRESENT DRAIN

OLD CHANNEL AND LOWLANDS

NORTH ISLAND NOW FLOODED

WEST ISLAND NOW FLOODED

OLD CHANNEL AND LOWLANDS

ORIGINALLY HIGH LANDS NOW FLOODED

HAY

OATS

LINE OF LOTS 15 AND 16

FENCE
ORIGINALLY DRY LANDS, NOW FLOODED

PRESENT DRAIN STRIP RIFEET WIDE SOLED TO WSHIP